




Roof Plan
1/8" = 1'

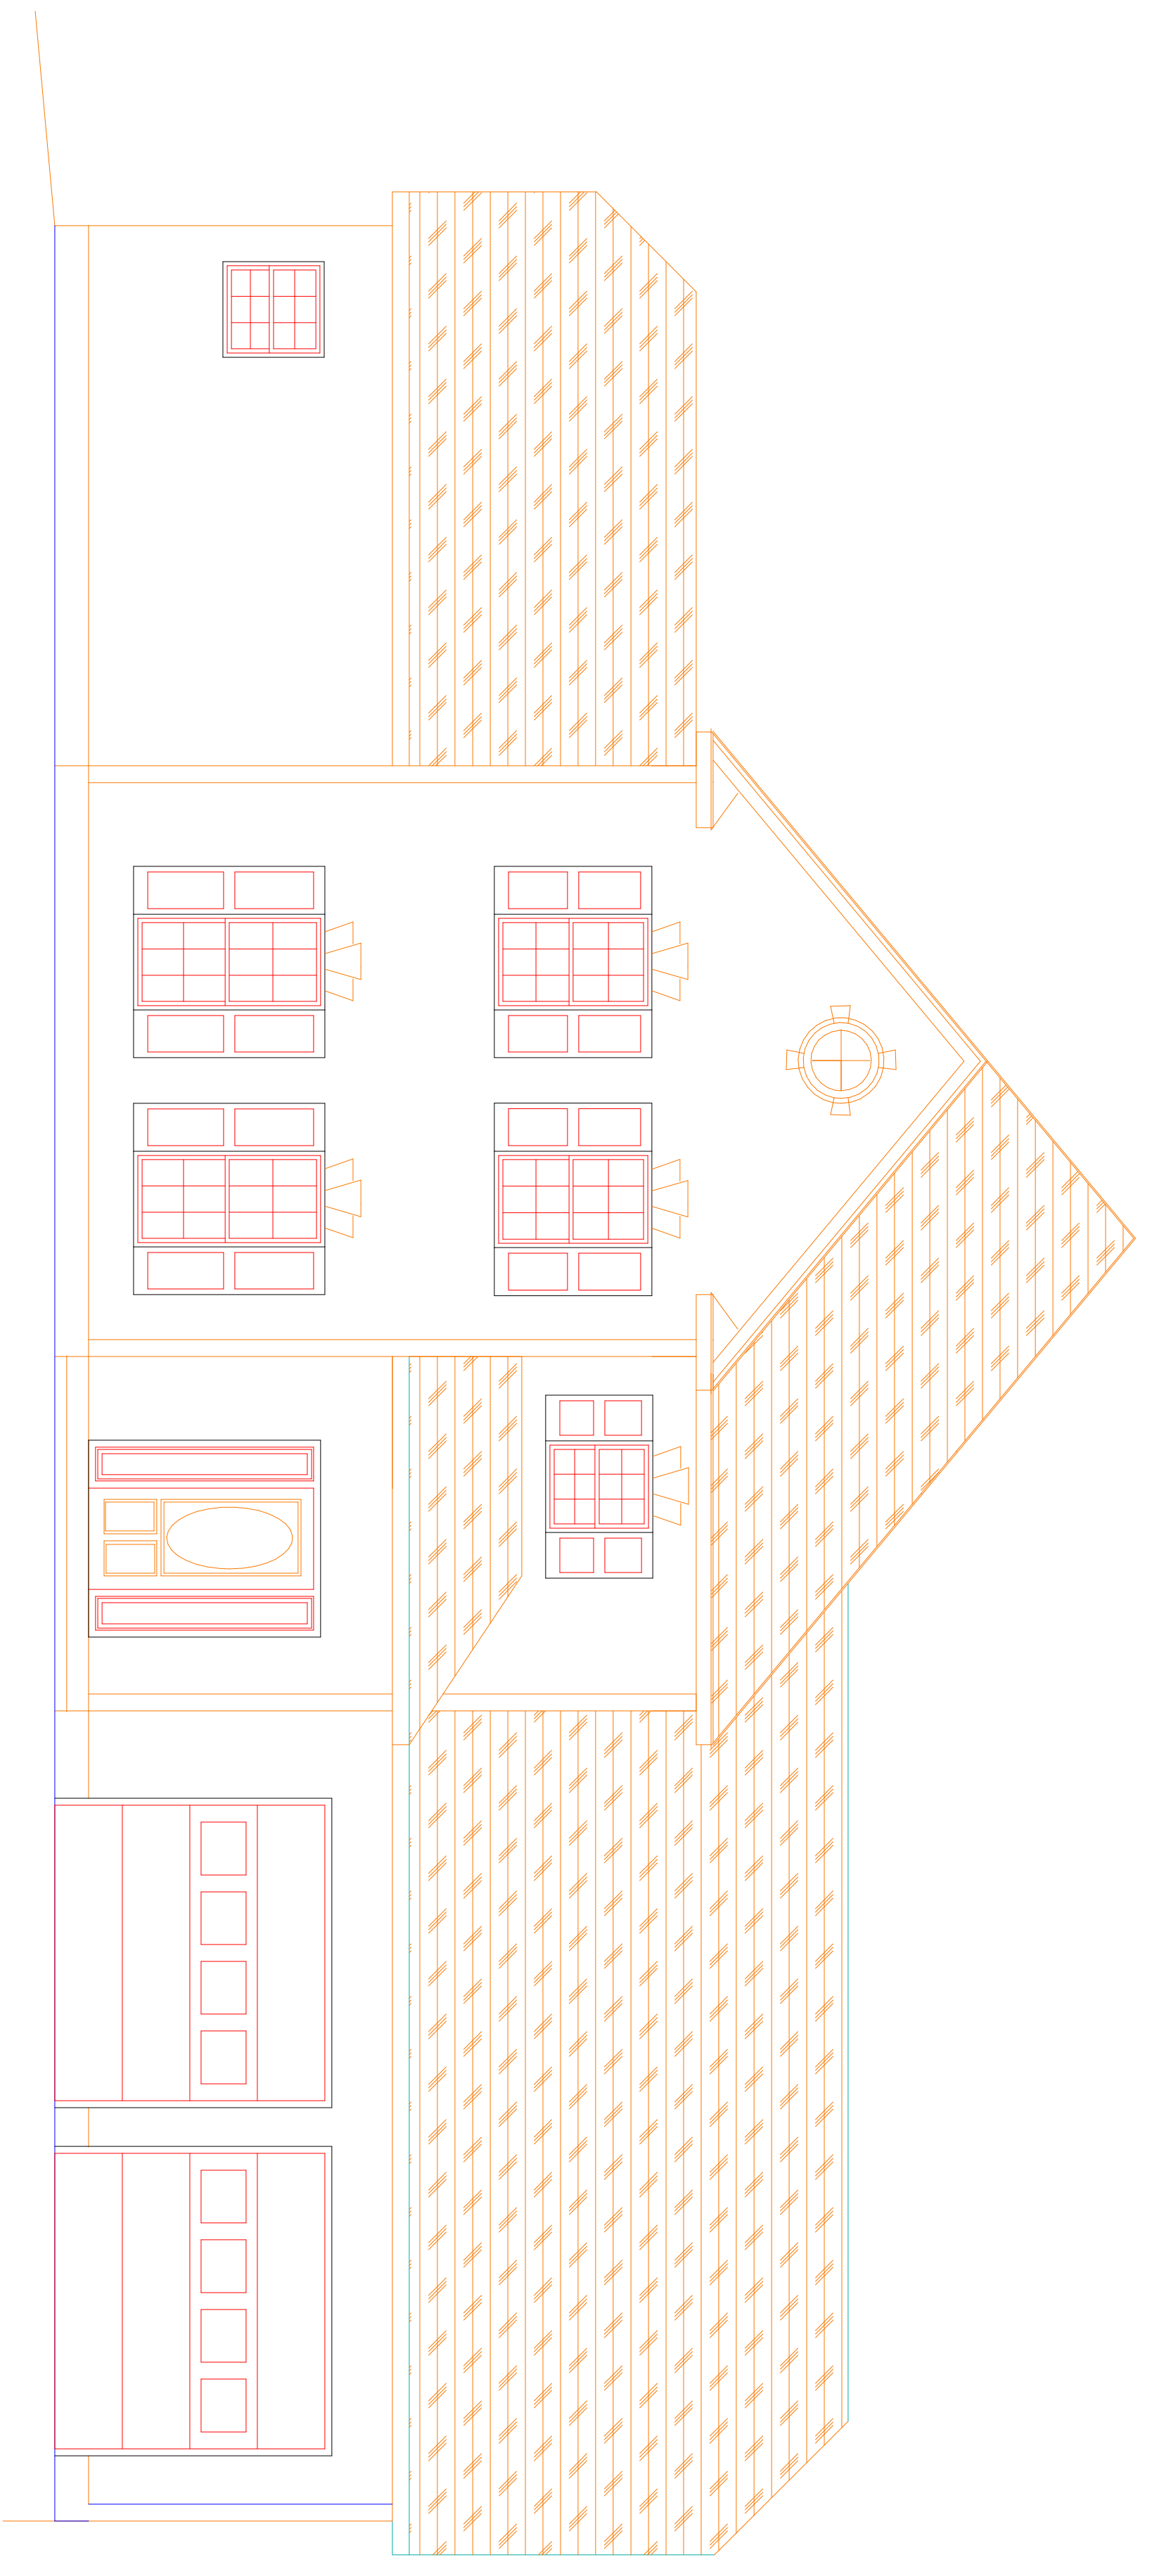

Front Elevation
1/4" = 1'

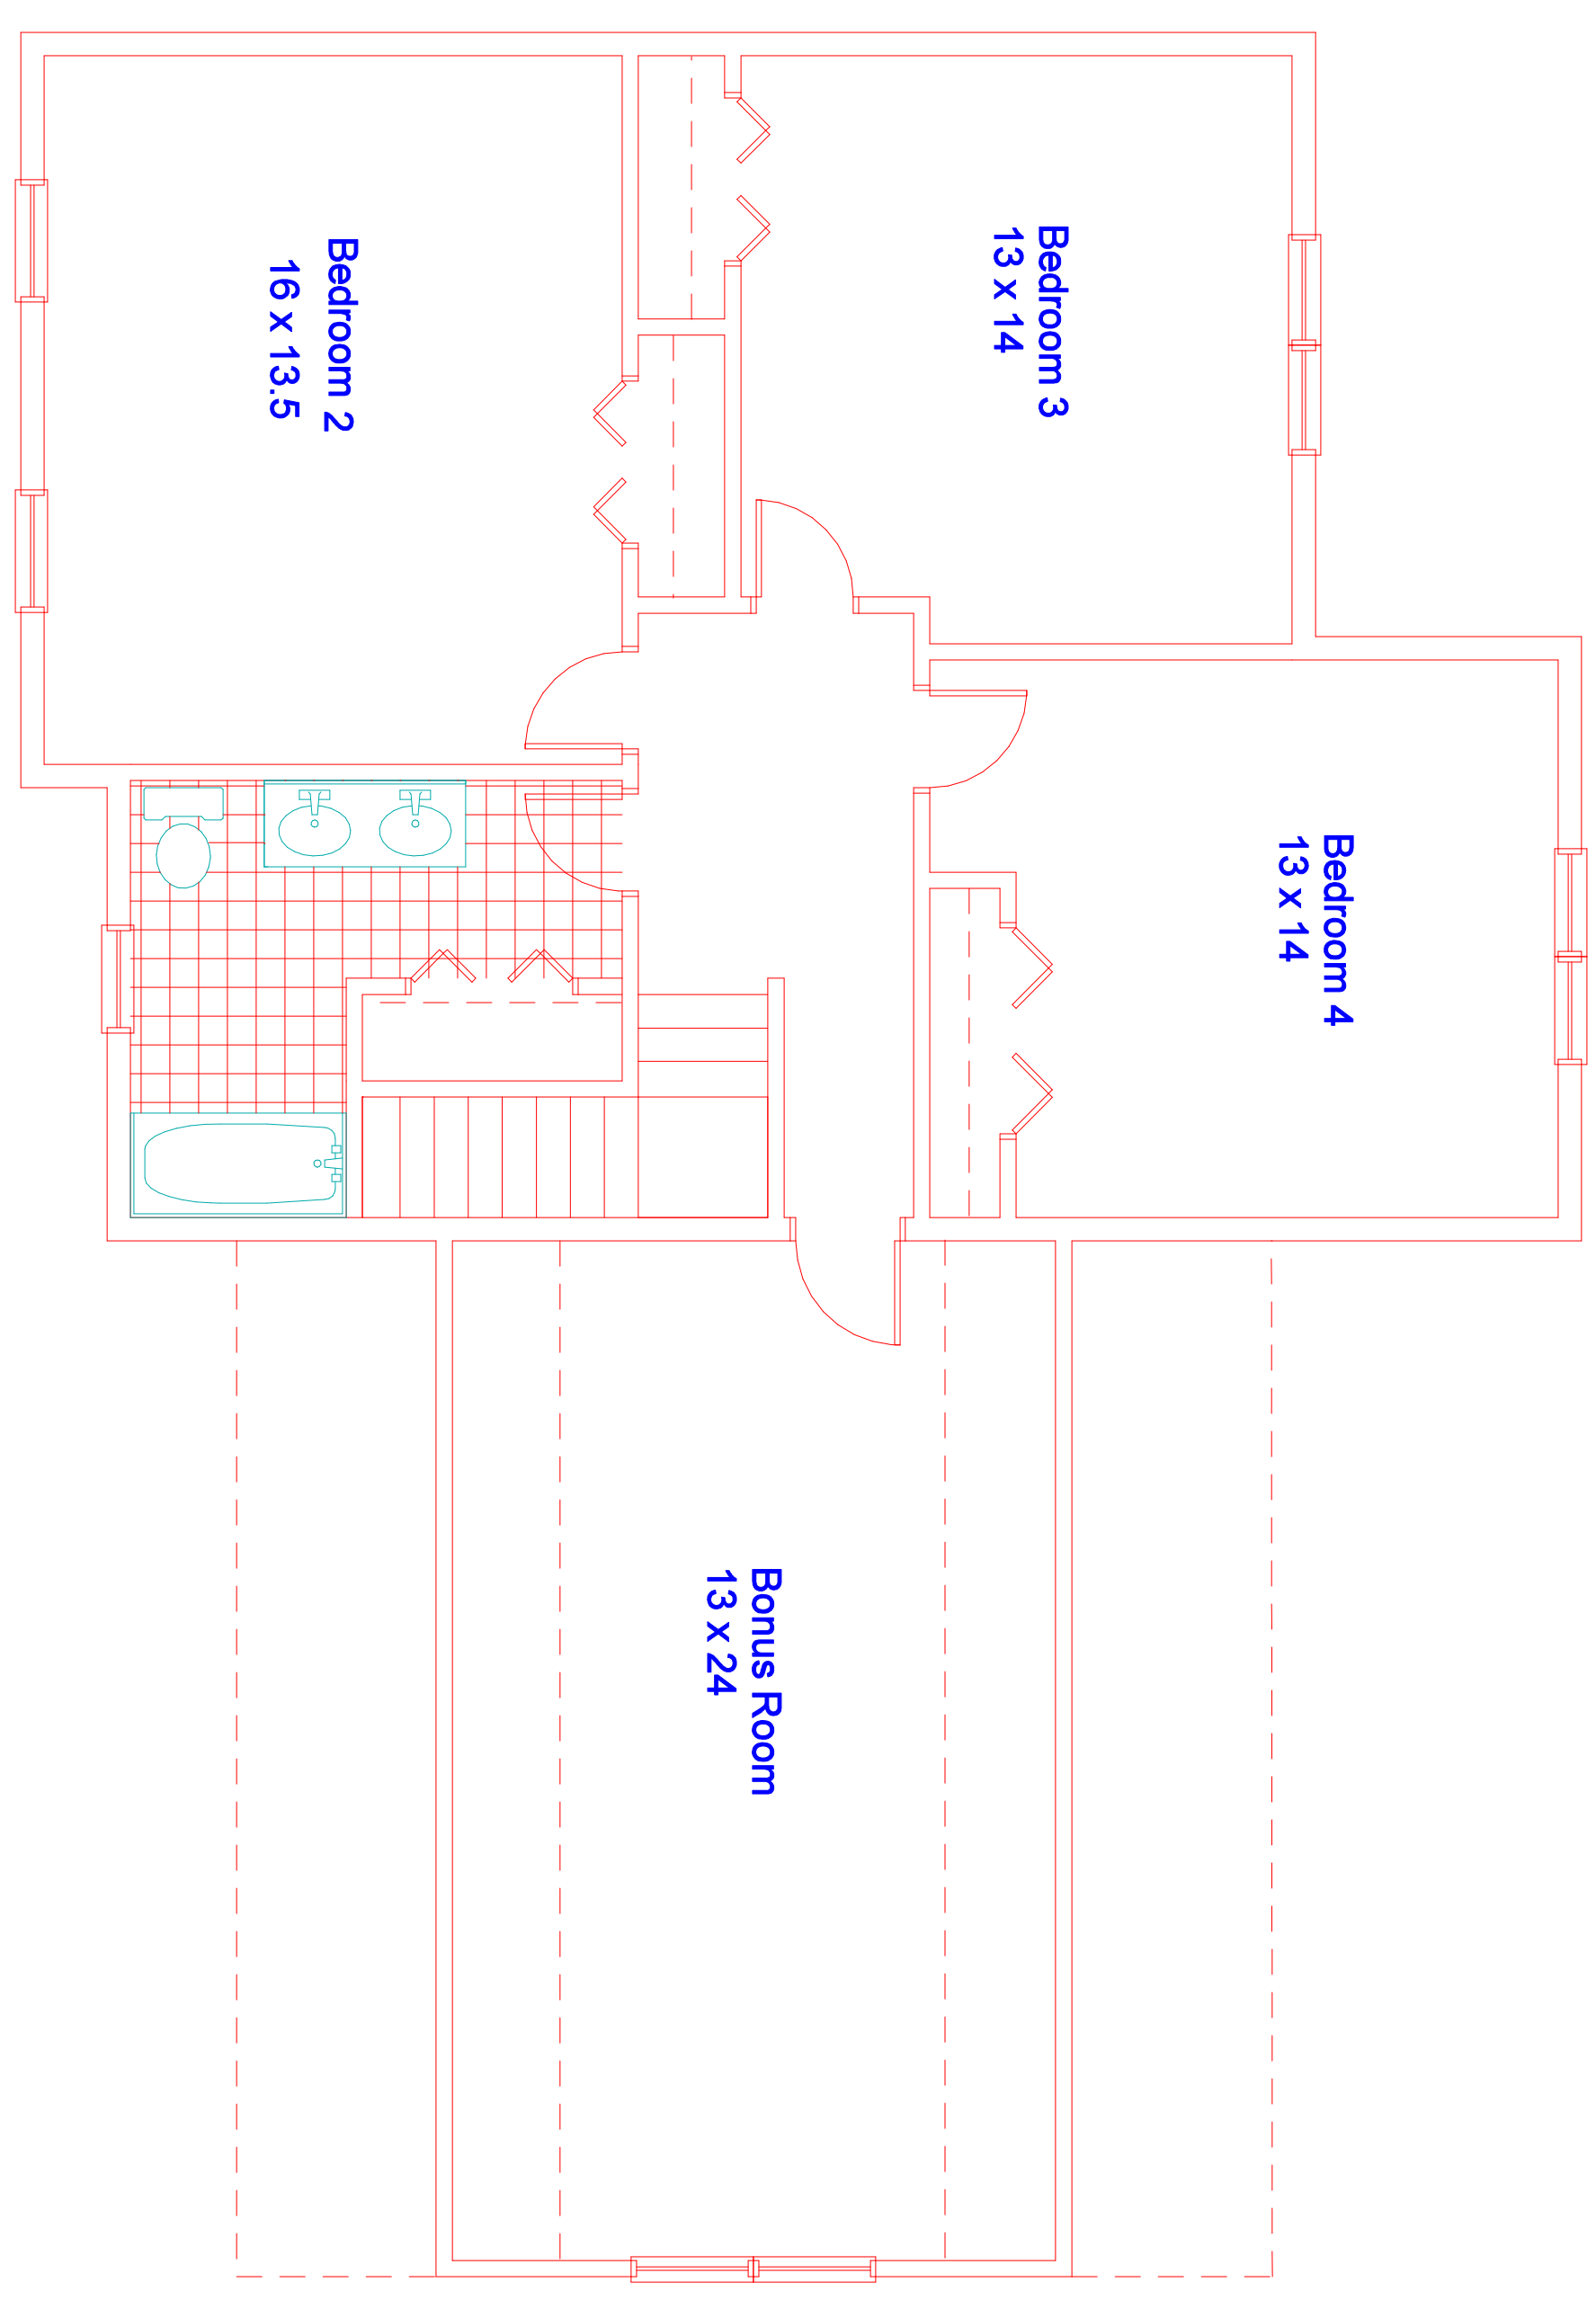

Second Floor Plan
1/4" = 1'

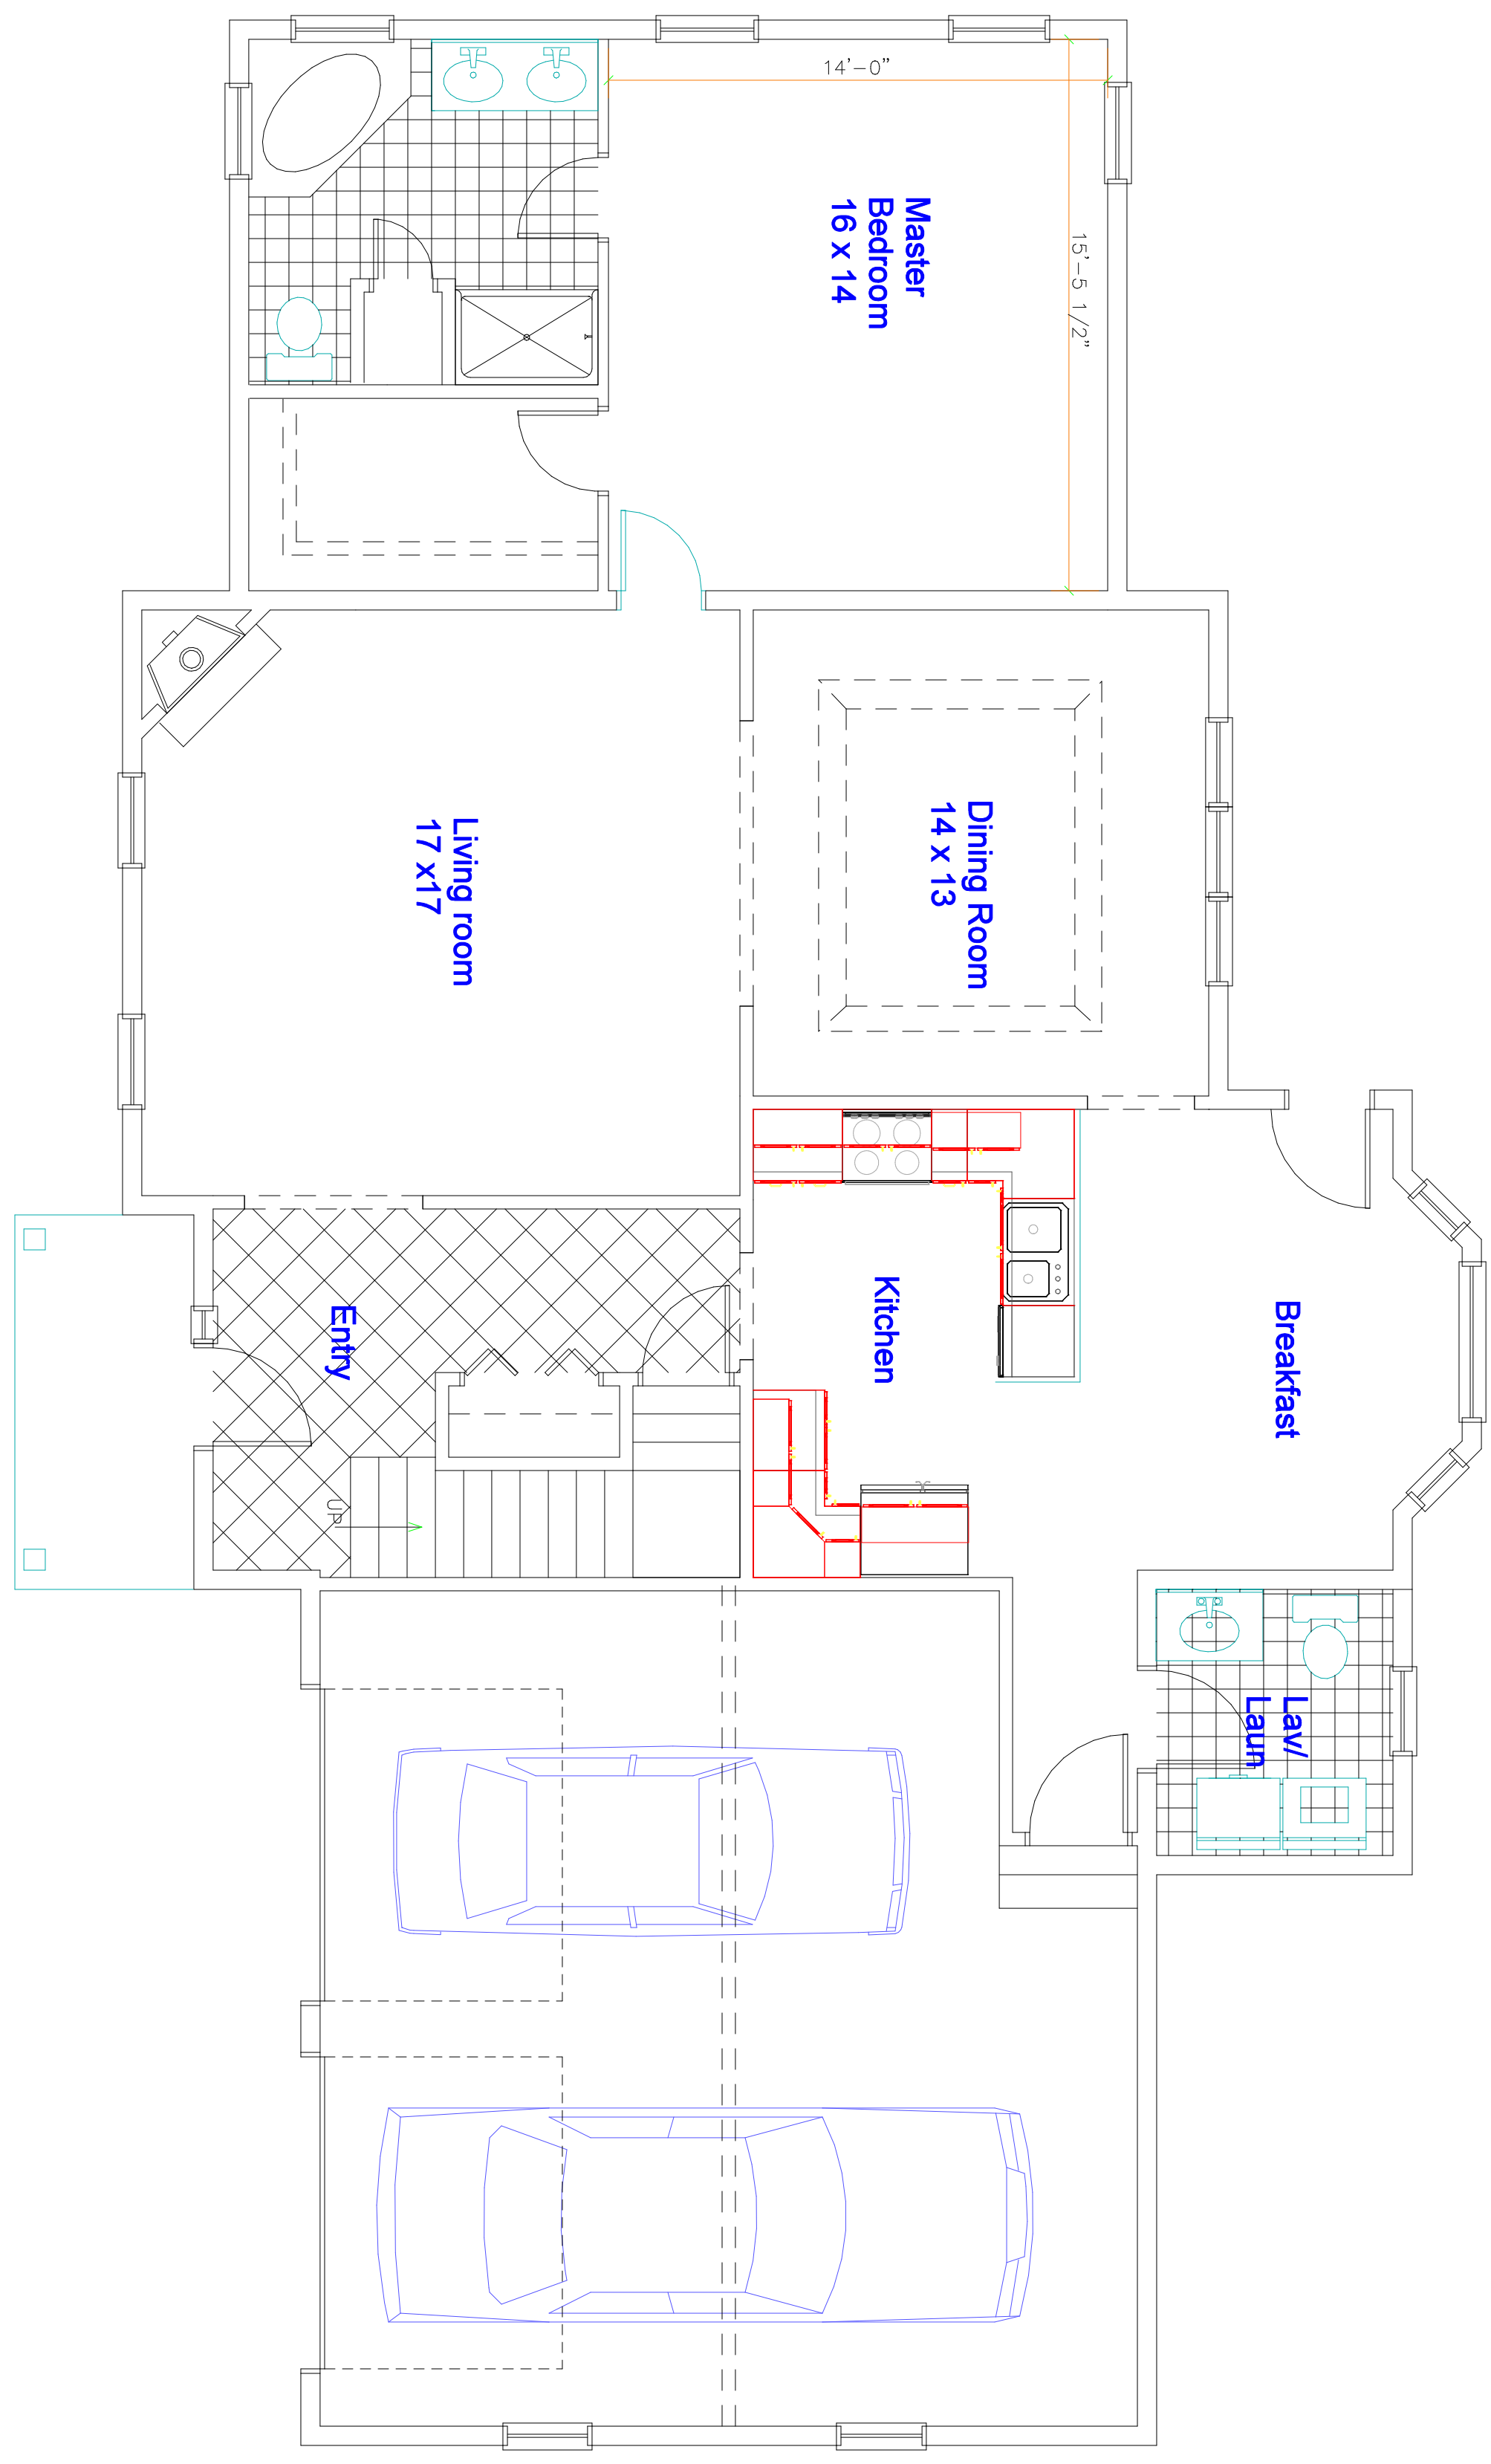

First Floor Plan
1/4" = 1'